


SIDEWALL ELEVATION
SCALE: 3/32"=1'-0"

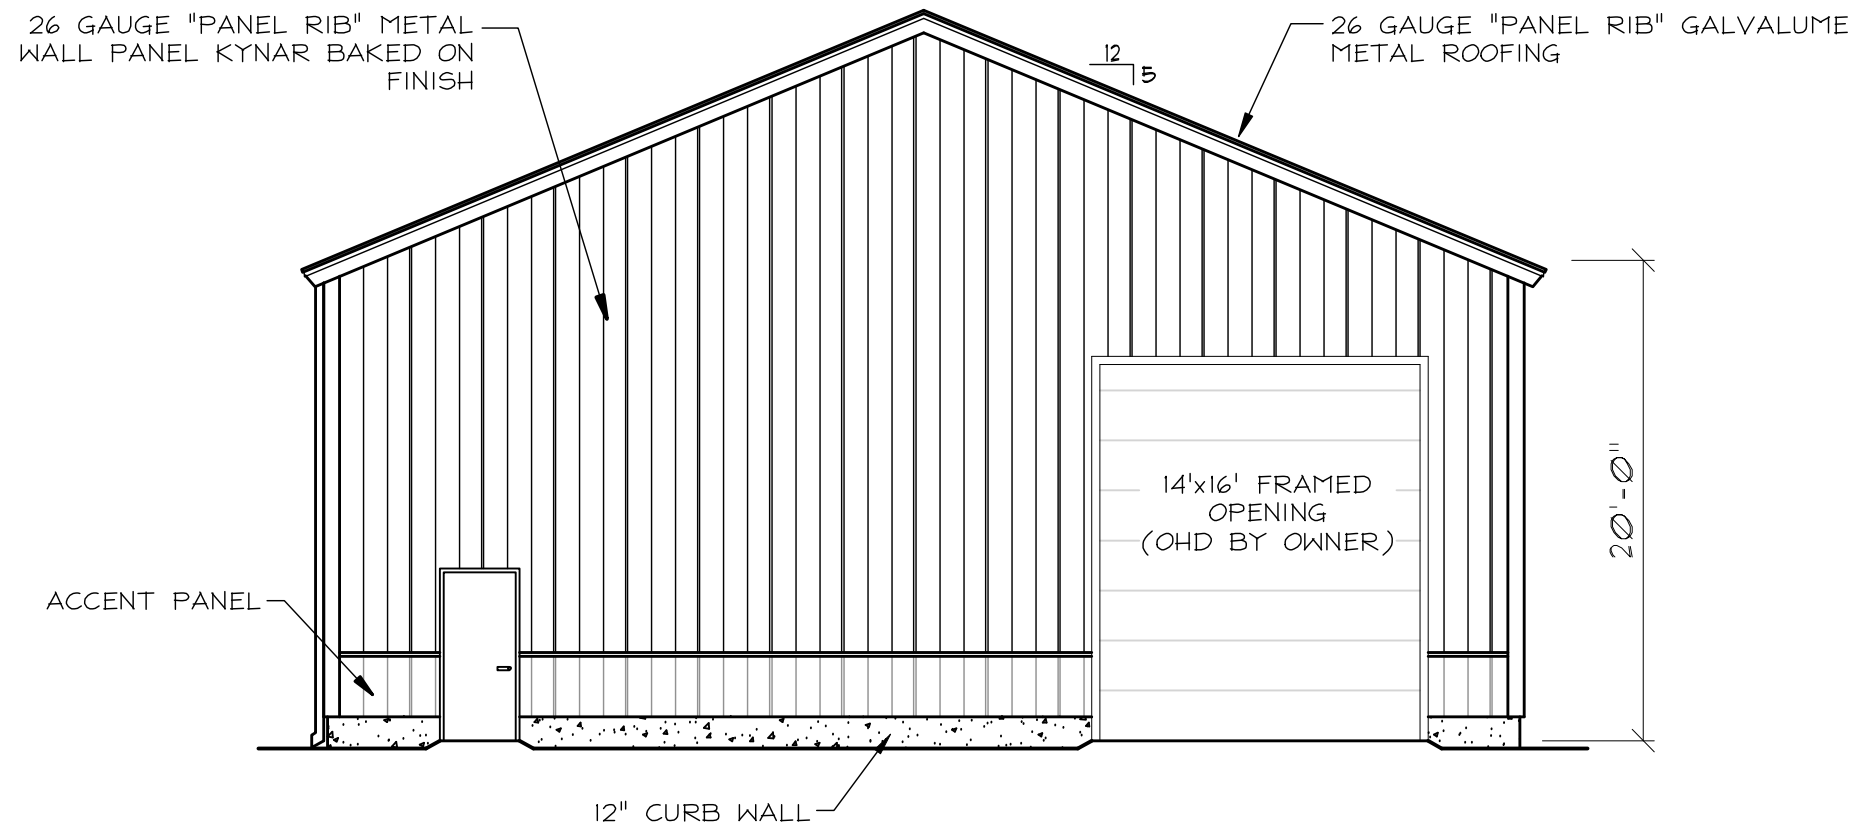

ENDWALL ELEVATION
SCALE: 1/8"=1'-0"

SCALE AS SHOWN
DATE: JULY 7, 2016
DRAWN BY: RMA
REV. #

PATCO
CONSTRUCTION INC
1293 MAIN STREET SANFORD, ME 04073
TEL: (207)324-5574 FAX: (207)324-1643
www.patco.com
Copyright © 2013 Patco Construction, Inc. All Rights Reserved.

RALPH VANCE LAND DEVELOPMENT
ELEVATIONS